


B

A

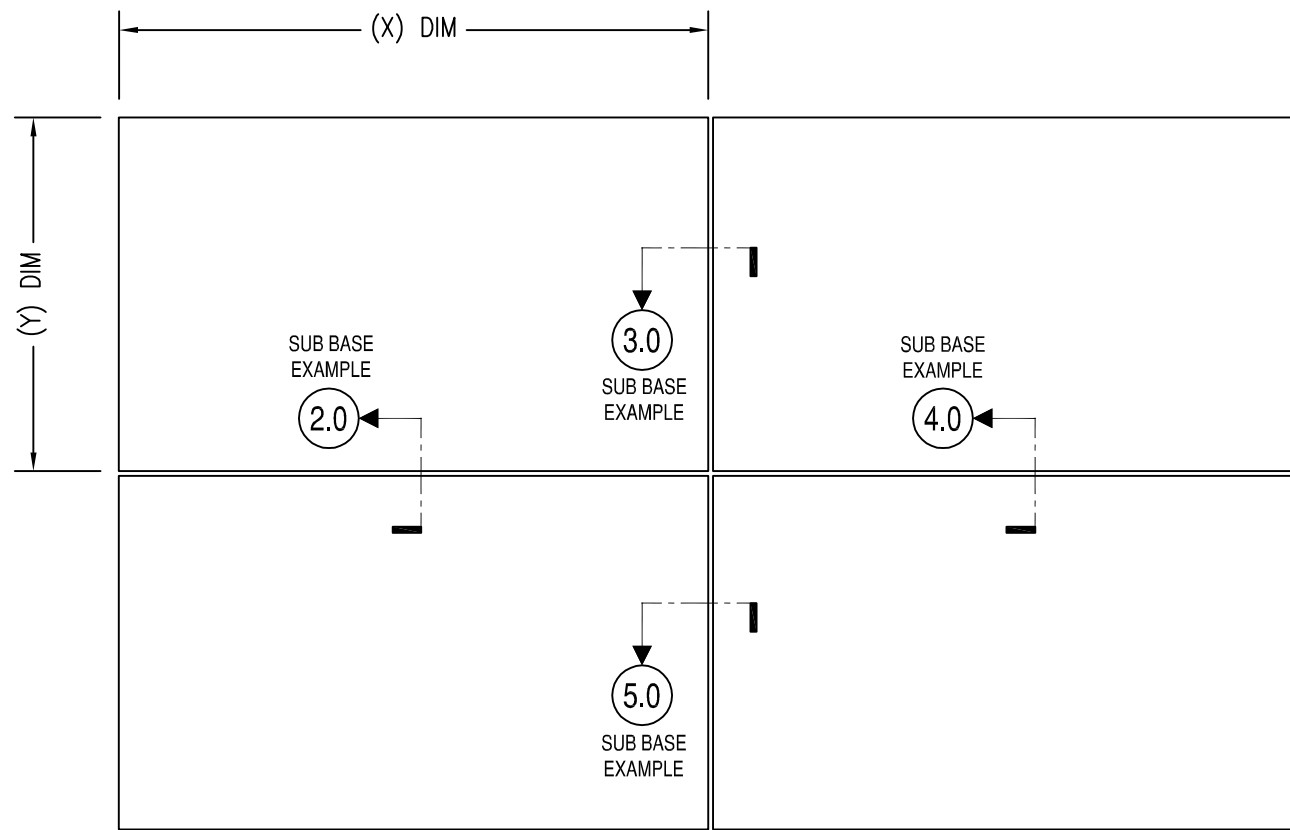

A WET SEAL PANEL ELEVATION

GENERAL NOTE:
 THE ENCLOSED DETAIL IS BEING PROVIDED ONLY TO ILLUSTRATE THE BASIC DESIGN OF THE OVERLY WET-SEAL METAL PANEL SYSTEM. ALL PERTINENT INFORMATION MAY NOT BE DISCLOSED. CONTACT OVERLY FOR CONSULTATION ON SPECIFIC CONDITIONS AND APPLICATIONS FOR YOUR PARTICULAR PROJECT.



1551 WOODWARD DRIVE EXT.
 GREENSBURG, PA 15601-0070
 PHONE: 724-834-7300 | FAX: 724-830-2877
 WWW.OVERLY.COM
 AN ISO 9001 : 2000 REGISTERED COMPANY

PROJECT:

WET-SEAL METAL PANEL CATALOG DETAILS

SHEET TITLE:

PANEL ELEVATION

PROJECT #: WET-SEAL CATALOG

DATE: 2016

DRAWN BY:


CHECKED BY:

SCALE: N.T.S.

REV: 0

SHEET #: SK-1.0

2 PG = GRID [CENTER OF PANEL JOINT]
 PFD = PANEL FACE DIMENSION

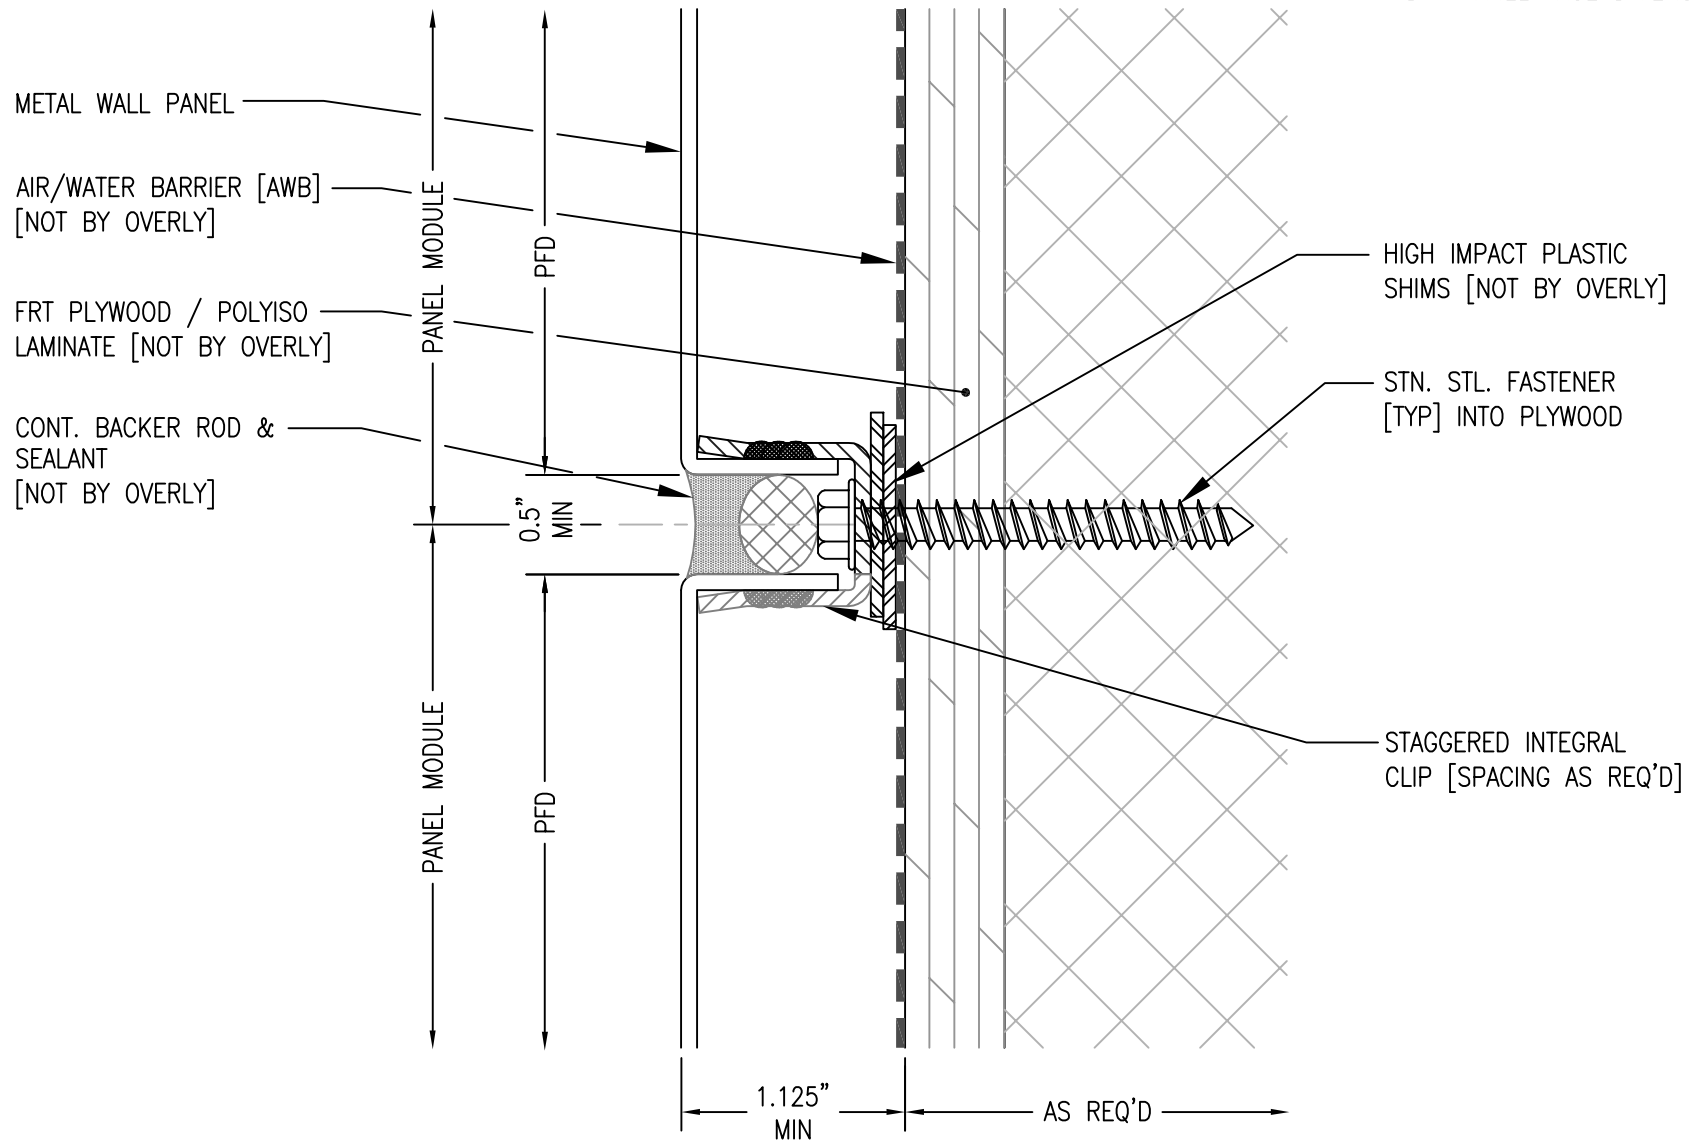

GENERAL NOTE:
 THE ENCLOSED DETAIL IS BEING PROVIDED ONLY TO ILLUSTRATE THE BASIC DESIGN OF THE OVERLY WET-SEAL METAL PANEL SYSTEM. ALL PERTINENT INFORMATION MAY NOT BE DISCLOSED. CONTACT OVERLY FOR CONSULTATION ON SPECIFIC CONDITIONS AND APPLICATIONS FOR YOUR PARTICULAR PROJECT.



1551 WOODWARD DRIVE EXT.
 GREENSBURG, PA 15601-0070
 PHONE: 724-834-7300 | FAX: 724-830-2877
 WWW.OVERLY.COM
 AN ISO 9001 : 2000 REGISTERED COMPANY

PROJECT:

WET-SEAL METAL PANEL CATALOG DETAILS

SHEET TITLE:

HORIZONTAL JOINT (SUBSTRATE EXAMPLE 'A')

PROJECT #: WET-SEAL CATALOG

DATE: 2016

DRAWN BY:

CHECKED BY:

SCALE: FULL SIZE


REV:

0

SHEET #:

SK-2.0

PG = GRID [CENTER OF PANEL JOINT]
 PFD = PANEL FACE DIMENSION

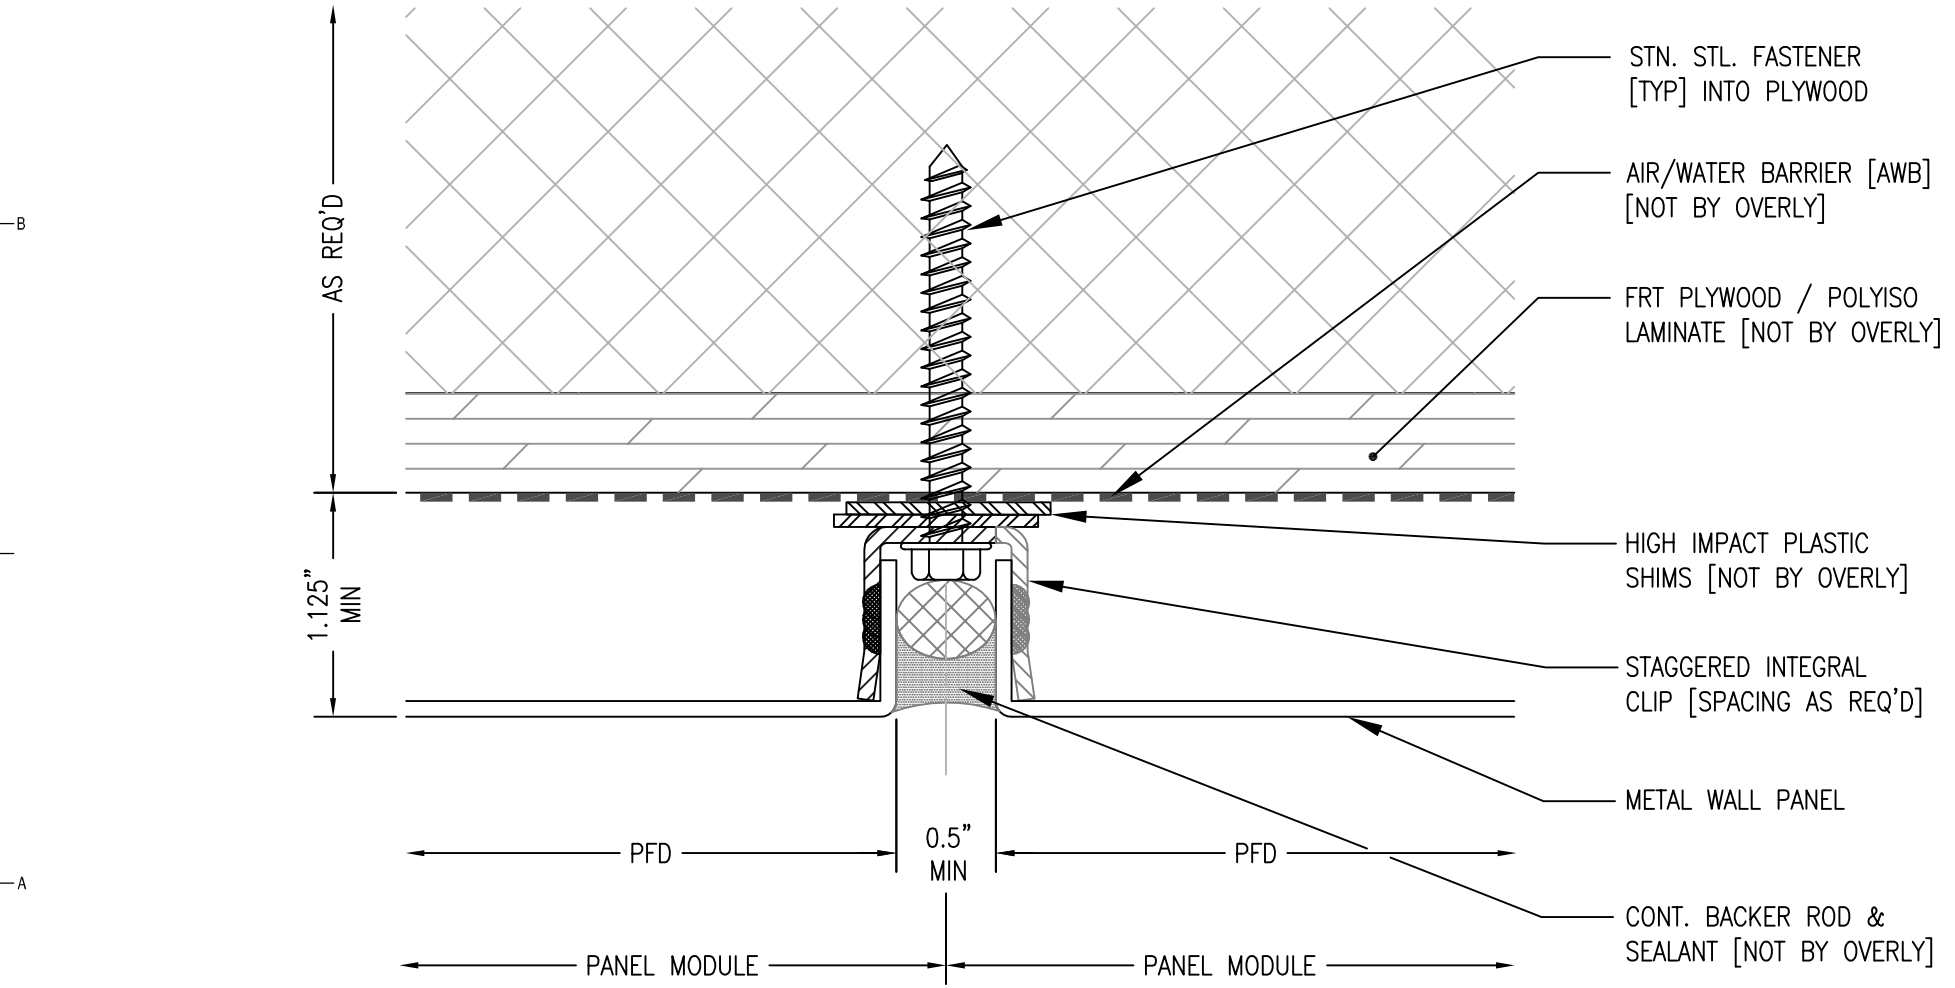

- STN. STL. FASTENER [TYP] INTO PLYWOOD
- AIR/WATER BARRIER [AWB] [NOT BY OVERLY]
- FRT PLYWOOD / POLYISO LAMINATE [NOT BY OVERLY]
- HIGH IMPACT PLASTIC SHIMS [NOT BY OVERLY]
- STAGGERED INTEGRAL CLIP [SPACING AS REQ'D]
- METAL WALL PANEL
- CONT. BACKER ROD & SEALANT [NOT BY OVERLY]

GENERAL NOTE:
 THE ENCLOSED DETAIL IS BEING PROVIDED ONLY TO ILLUSTRATE THE BASIC DESIGN OF THE OVERLY WET-SEAL METAL PANEL SYSTEM. ALL PERTINENT INFORMATION MAY NOT BE DISCLOSED. CONTACT OVERLY FOR CONSULTATION ON SPECIFIC CONDITIONS AND APPLICATIONS FOR YOUR PARTICULAR PROJECT.




1551 WOODWARD DRIVE EXT.
 GREENSBURG, PA 15601-0070
 PHONE: 724-834-7300 | FAX: 724-830-2877
 WWW.OVERLY.COM
 AN ISO 9001 : 2000 REGISTERED COMPANY

PROJECT:
WET-SEAL METAL PANEL CATALOG DETAILS

SHEET TITLE:
VERTICAL JOINT (SUBSTRATE EXAMPLE 'A')

PROJECT #:	WET-SEAL CATALOG	
DATE:	2016	
DRAWN BY:		
CHECKED BY:		
SCALE:	FULL SIZE	
REV:	0	SHEET #: SK-3.0

PG = GRID [CENTER OF PANEL JOINT]
 PFD = PANEL FACE DIMENSION

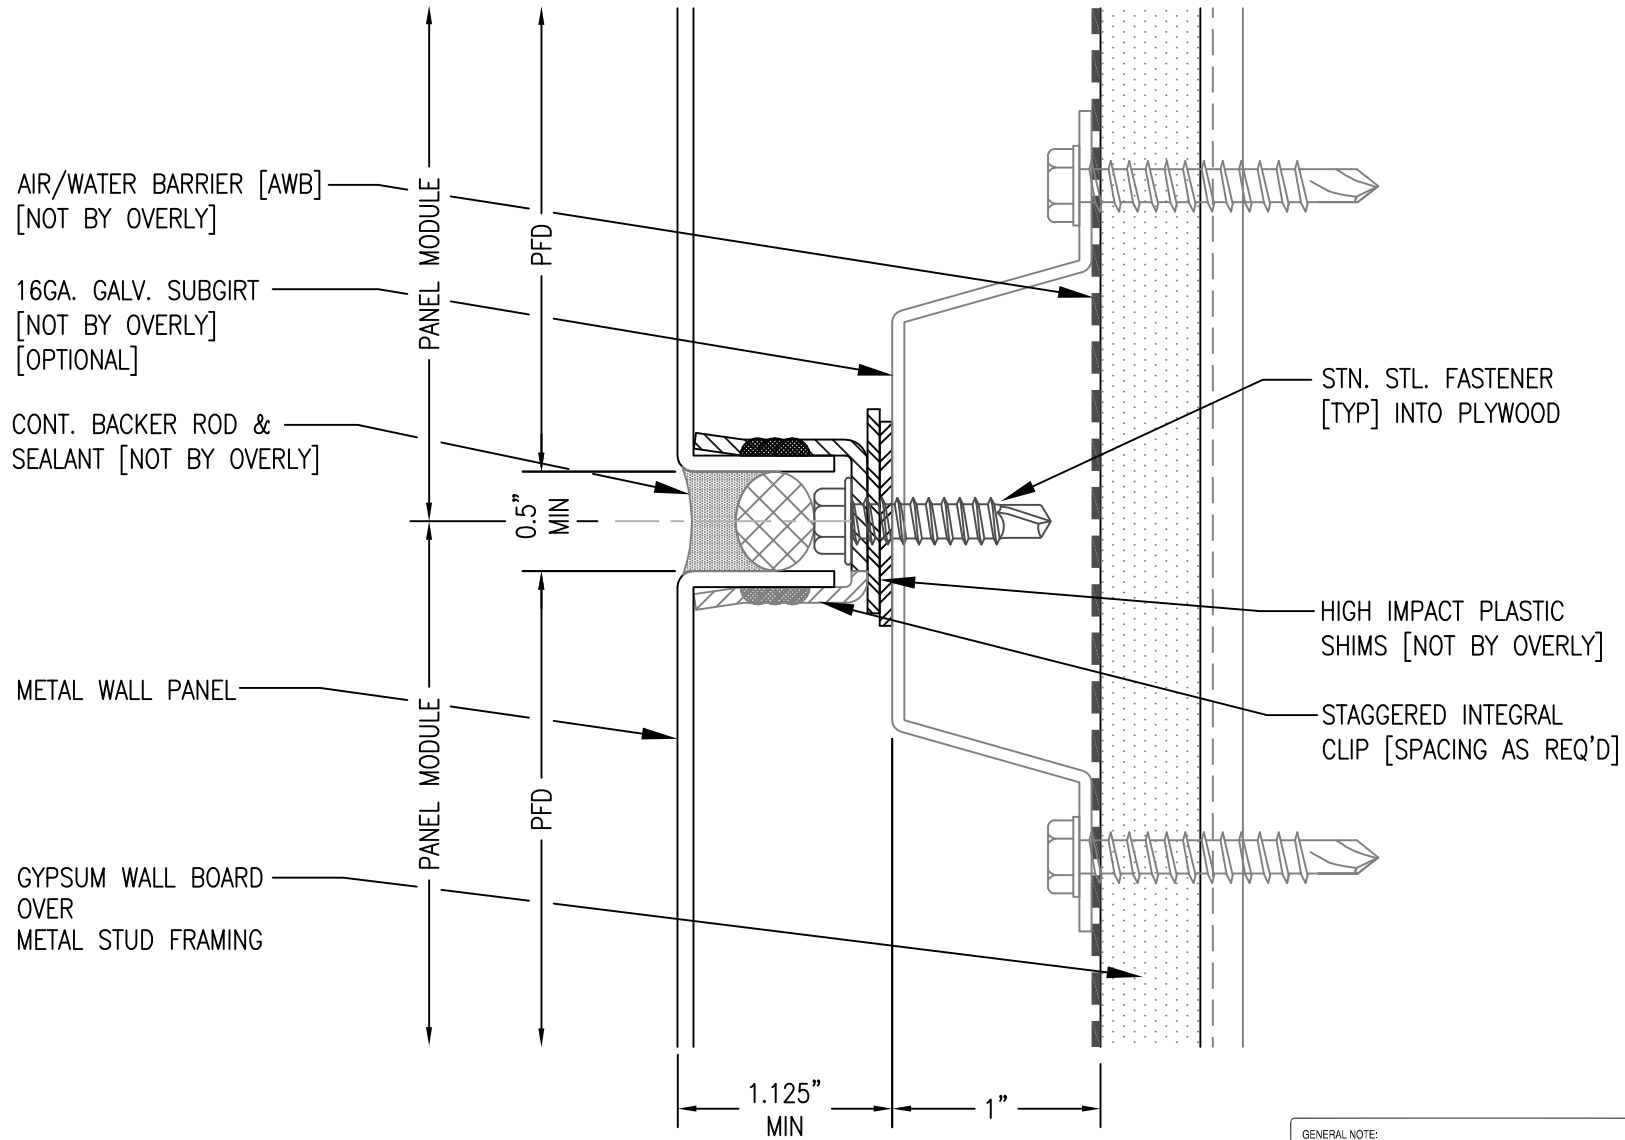

GENERAL NOTE:
 THE ENCLOSED DETAIL IS BEING PROVIDED ONLY TO ILLUSTRATE THE BASIC DESIGN OF THE OVERLY WET-SEAL METAL PANEL SYSTEM. ALL PERTINENT INFORMATION MAY NOT BE DISCLOSED. CONTACT OVERLY FOR CONSULTATION ON SPECIFIC CONDITIONS AND APPLICATIONS FOR YOUR PARTICULAR PROJECT.



1551 WOODWARD DRIVE EXT.
 GREENSBURG, PA 15601-0070
 PHONE: 724-834-7300 | FAX: 724-830-2877
 WWW.OVERLY.COM
 AN ISO 9001 : 2000 REGISTERED COMPANY

PROJECT:

WET-SEAL METAL PANEL CATALOG DETAILS

SHEET TITLE:

HORIZONTAL JOINT (SUBSTRATE EXAMPLE 'B')

PROJECT #: WET-SEAL CATALOG

DATE: 2016

DRAWN BY:

CHECKED BY:


SCALE: FULL SIZE

REV:

0

SHEET #:

SK-4.0

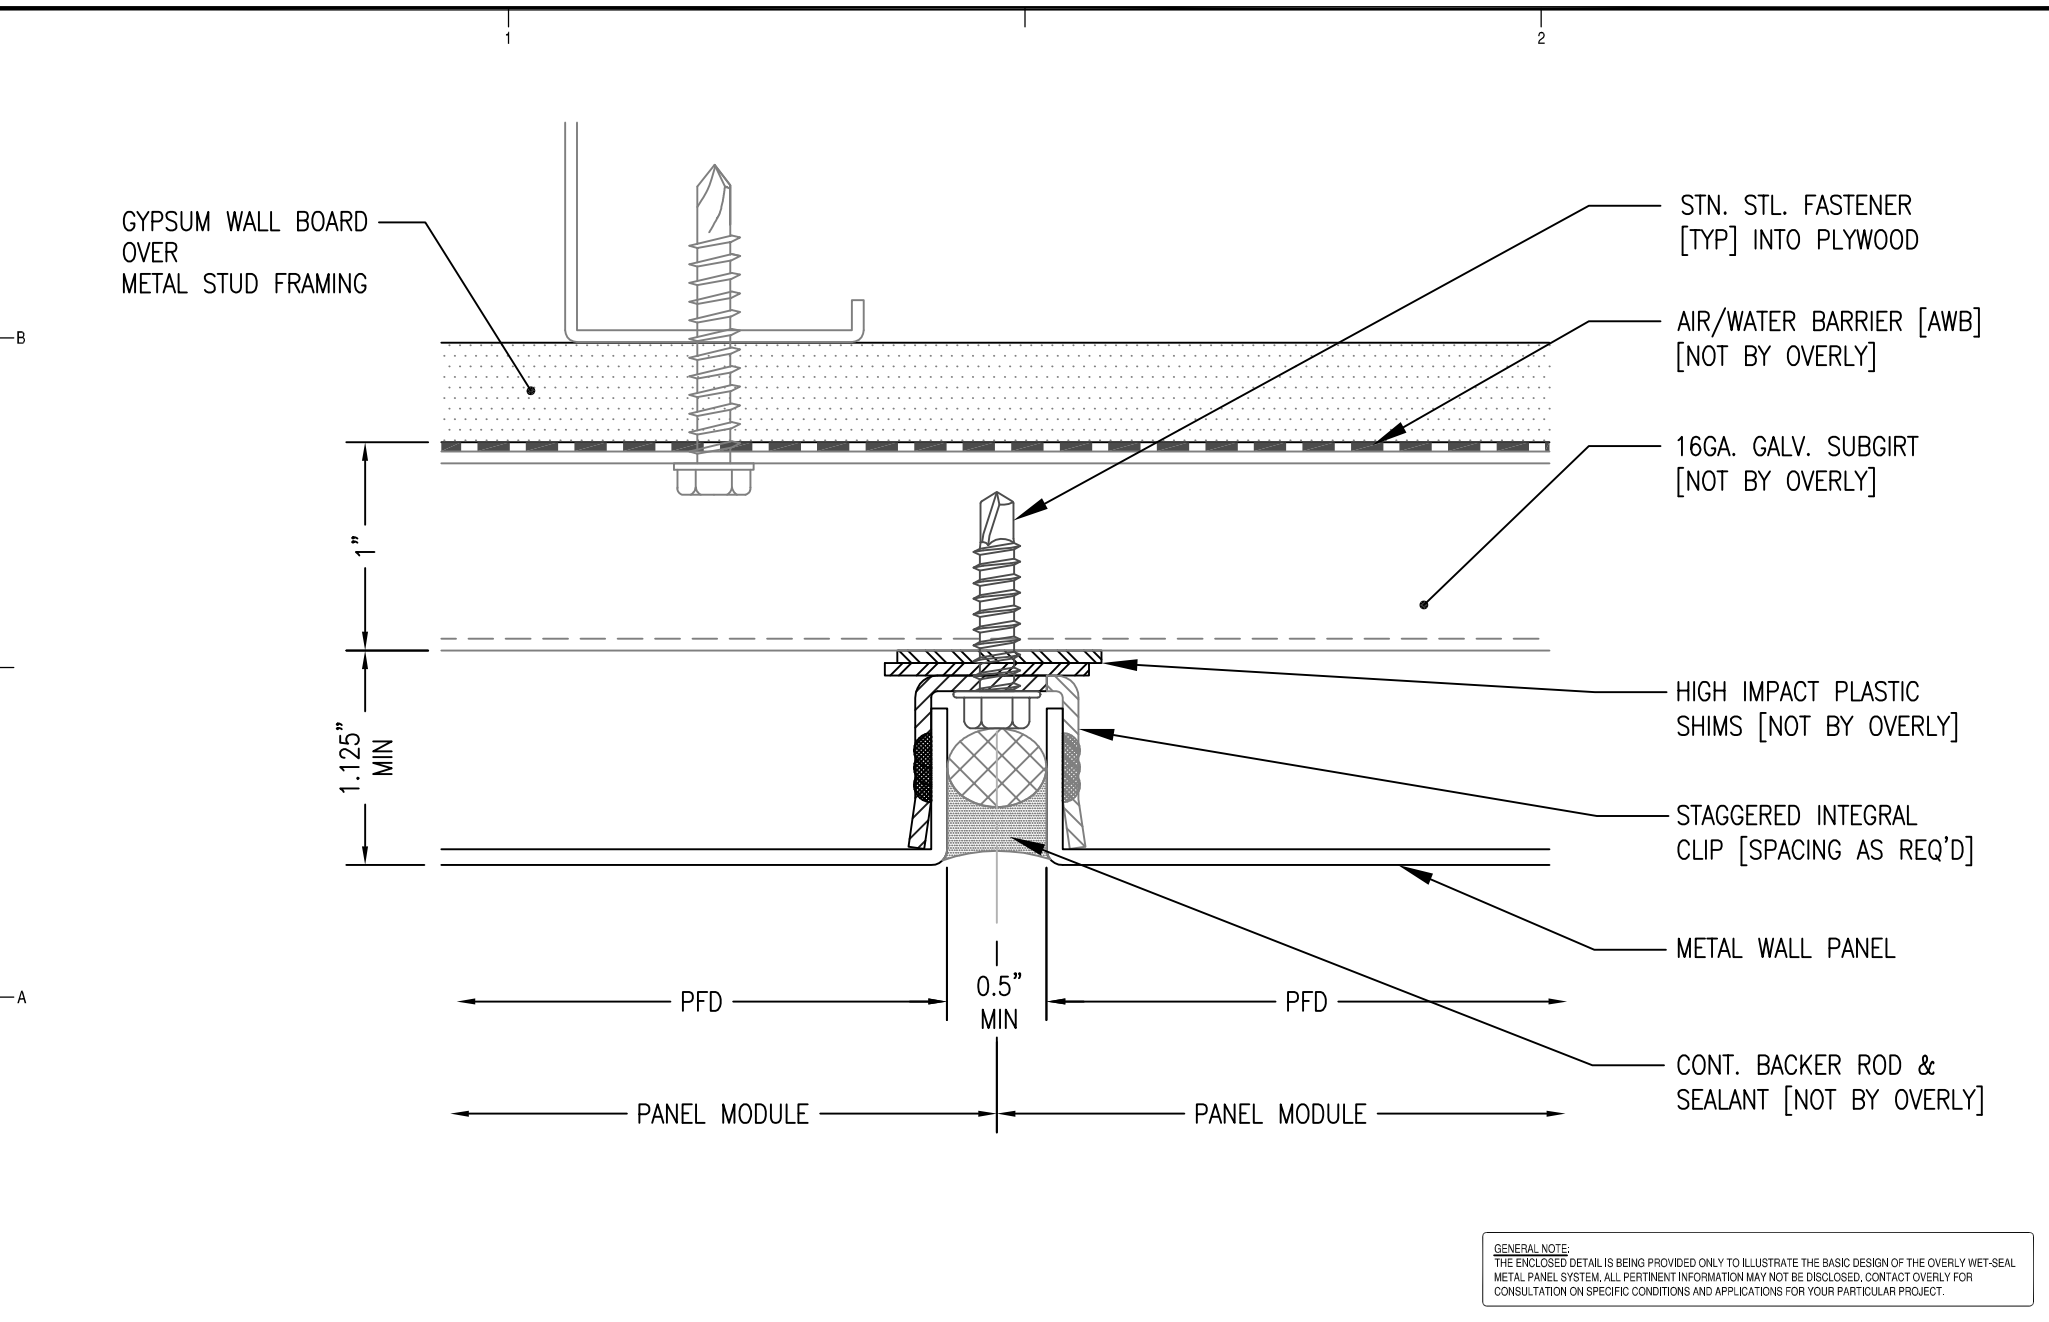

GENERAL NOTE:
 THE ENCLOSED DETAIL IS BEING PROVIDED ONLY TO ILLUSTRATE THE BASIC DESIGN OF THE OVERLY WET-SEAL METAL PANEL SYSTEM. ALL PERTINENT INFORMATION MAY NOT BE DISCLOSED. CONTACT OVERLY FOR CONSULTATION ON SPECIFIC CONDITIONS AND APPLICATIONS FOR YOUR PARTICULAR PROJECT.



1551 WOODWARD DRIVE EXT.
 GREENSBURG, PA 15601-0070
 PHONE: 724-834-7300 | FAX: 724-830-2877
 WWW.OVERLY.COM
 AN ISO 9001 : 2000 REGISTERED COMPANY

PROJECT:
WET-SEAL METAL PANEL CATALOG DETAILS

SHEET TITLE:
VERTICAL JOINT (SUBSTRATE EXAMPLE 'B')

PROJECT #:	WET-SEAL CATALOG	
DATE:	2016	
DRAWN BY:		
CHECKED BY:		
SCALE:	FULL SIZE	
REV:	0	SHEET #: SK-5.0